



N:\CAD Data\Standard Dwg\Sanitary Sewer Details\SS-5.5\_Pig Launch.dwg, 3/28/2007 2:13:48 PM

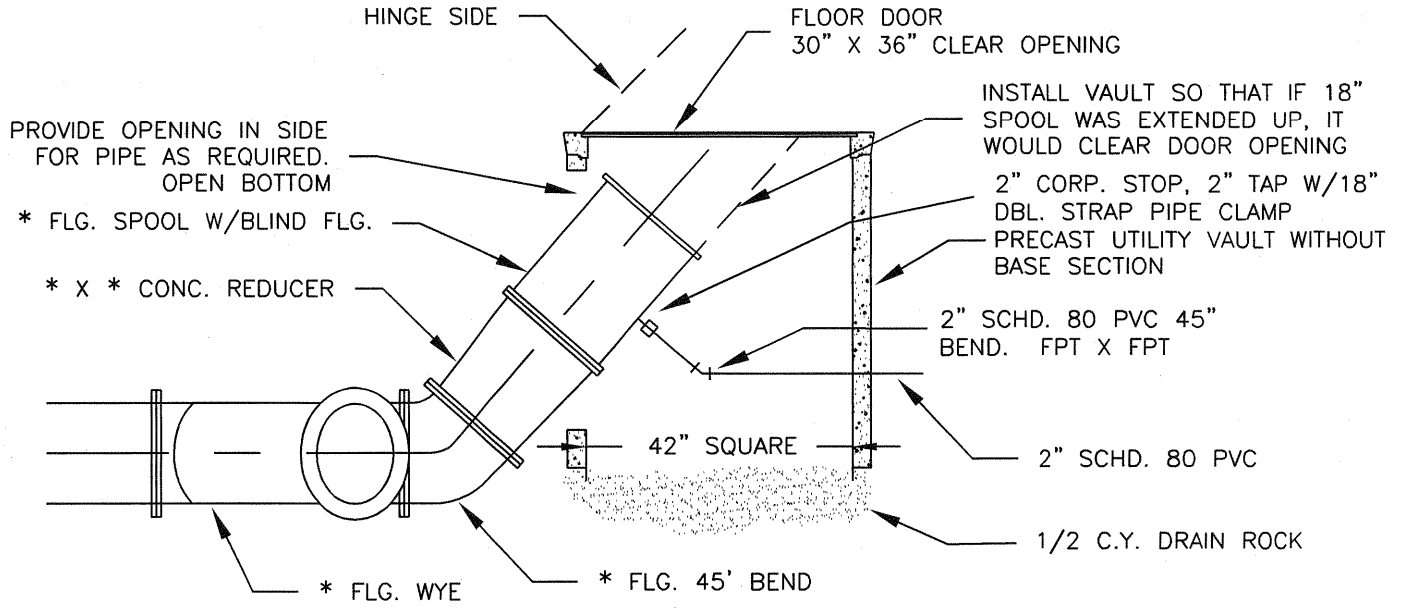

\* Pipe size will vary based on FM diameter.

PIG LAUNCH DETAIL

PLAN #

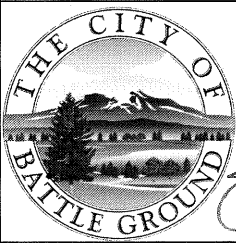

CITY OF BATTLE GROUND APPROVED

*Sam Adams* 3-28-07  
CITY ENGINEER DATE

REVISIONS:	DATE:	DRAWN:	DESIGNED:
1	3/28/07	JMH	MCH

SS-5.5