


N:\CAD Data\Standard Dwg\Sanitary Sewer Details\SS-5.0_AirVacuumRelVault_B.dwg, 3/28/2007 2:11:01 PM

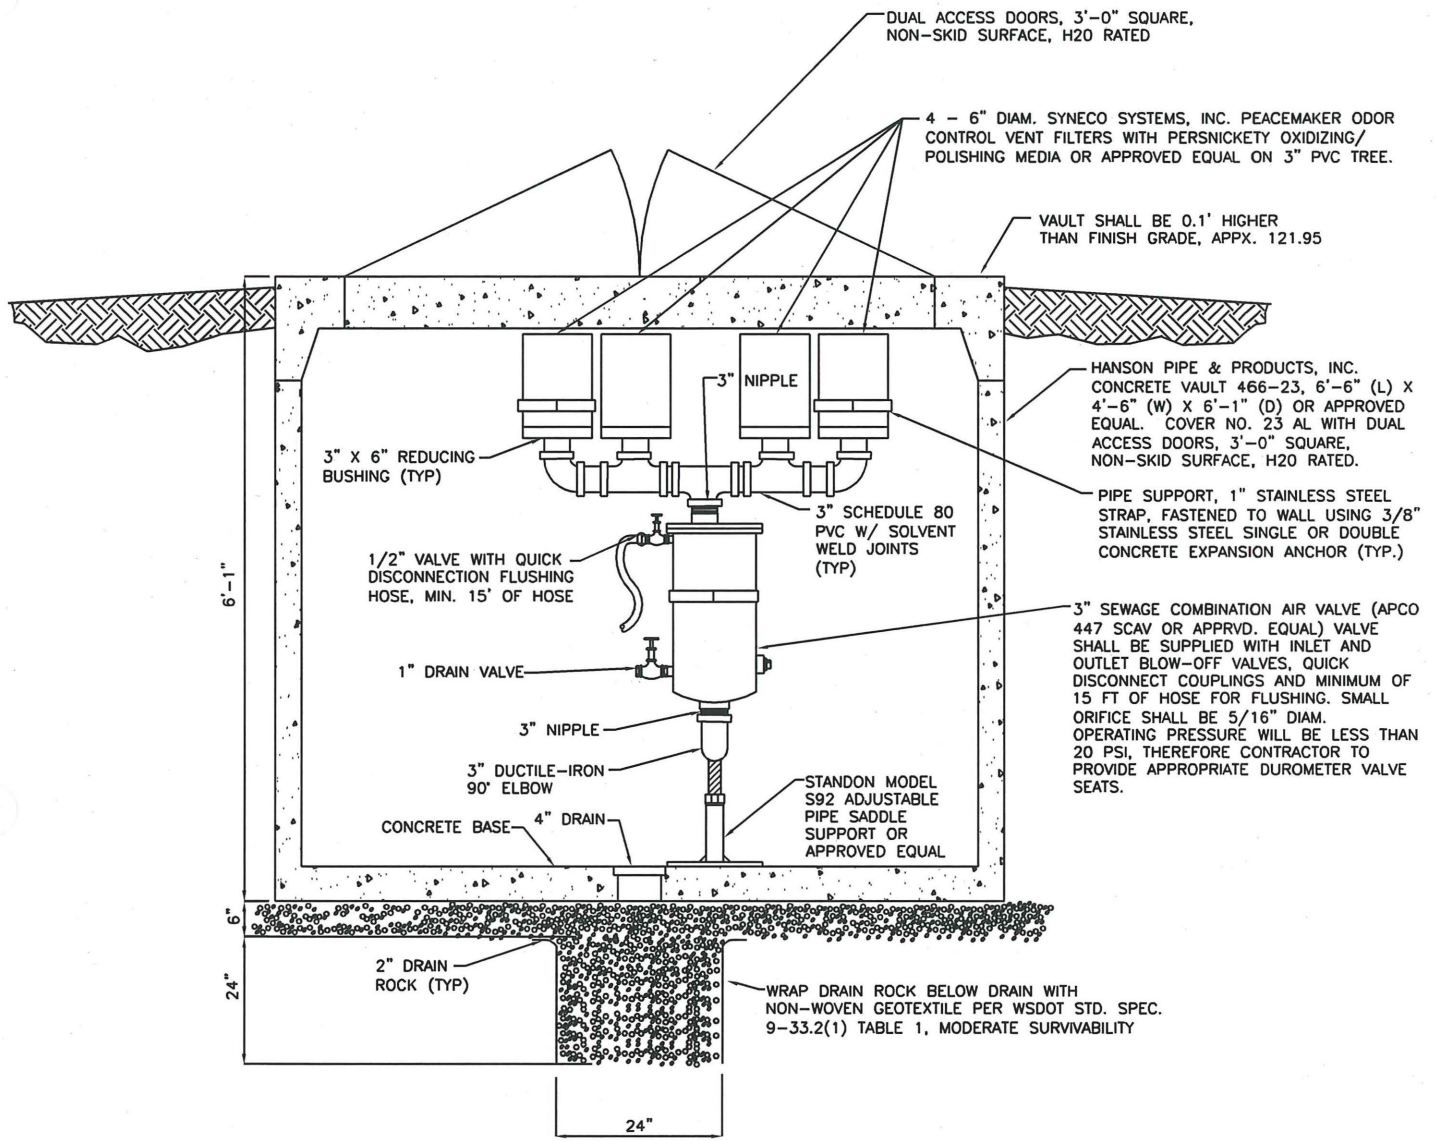

ELEVATION

NOTE: ALL DUCTILE IRON PIPE SHALL BE PAINTED WITH A THREE COAT SYSTEM PER WSDOT STD. SPEC 6-07.3(1), METHOD B. PAINT SHALL MEET THE REQUIREMENTS OF WSDOT STD. SPEC. 9-08.1.

AIR VACUUM/RELEASE VAULT WITH ODOR CONTROL CANISTER

PLAN #



CITY OF BATTLE GROUND APPROVED

REVISIONS:	DATE:	DRAWN:	DESIGNED:
1	3/28/07	JMH	MCH

Greg Adams 3-28-07
CITY ENGINEER DATE

SS-5.0B