



N:\CAD Data\Standard Dwgs\Sanitary Sewer Details\SS-2.5_Inside Drop MH Connection.dwg, 3/28/2007 2:02:21 PM

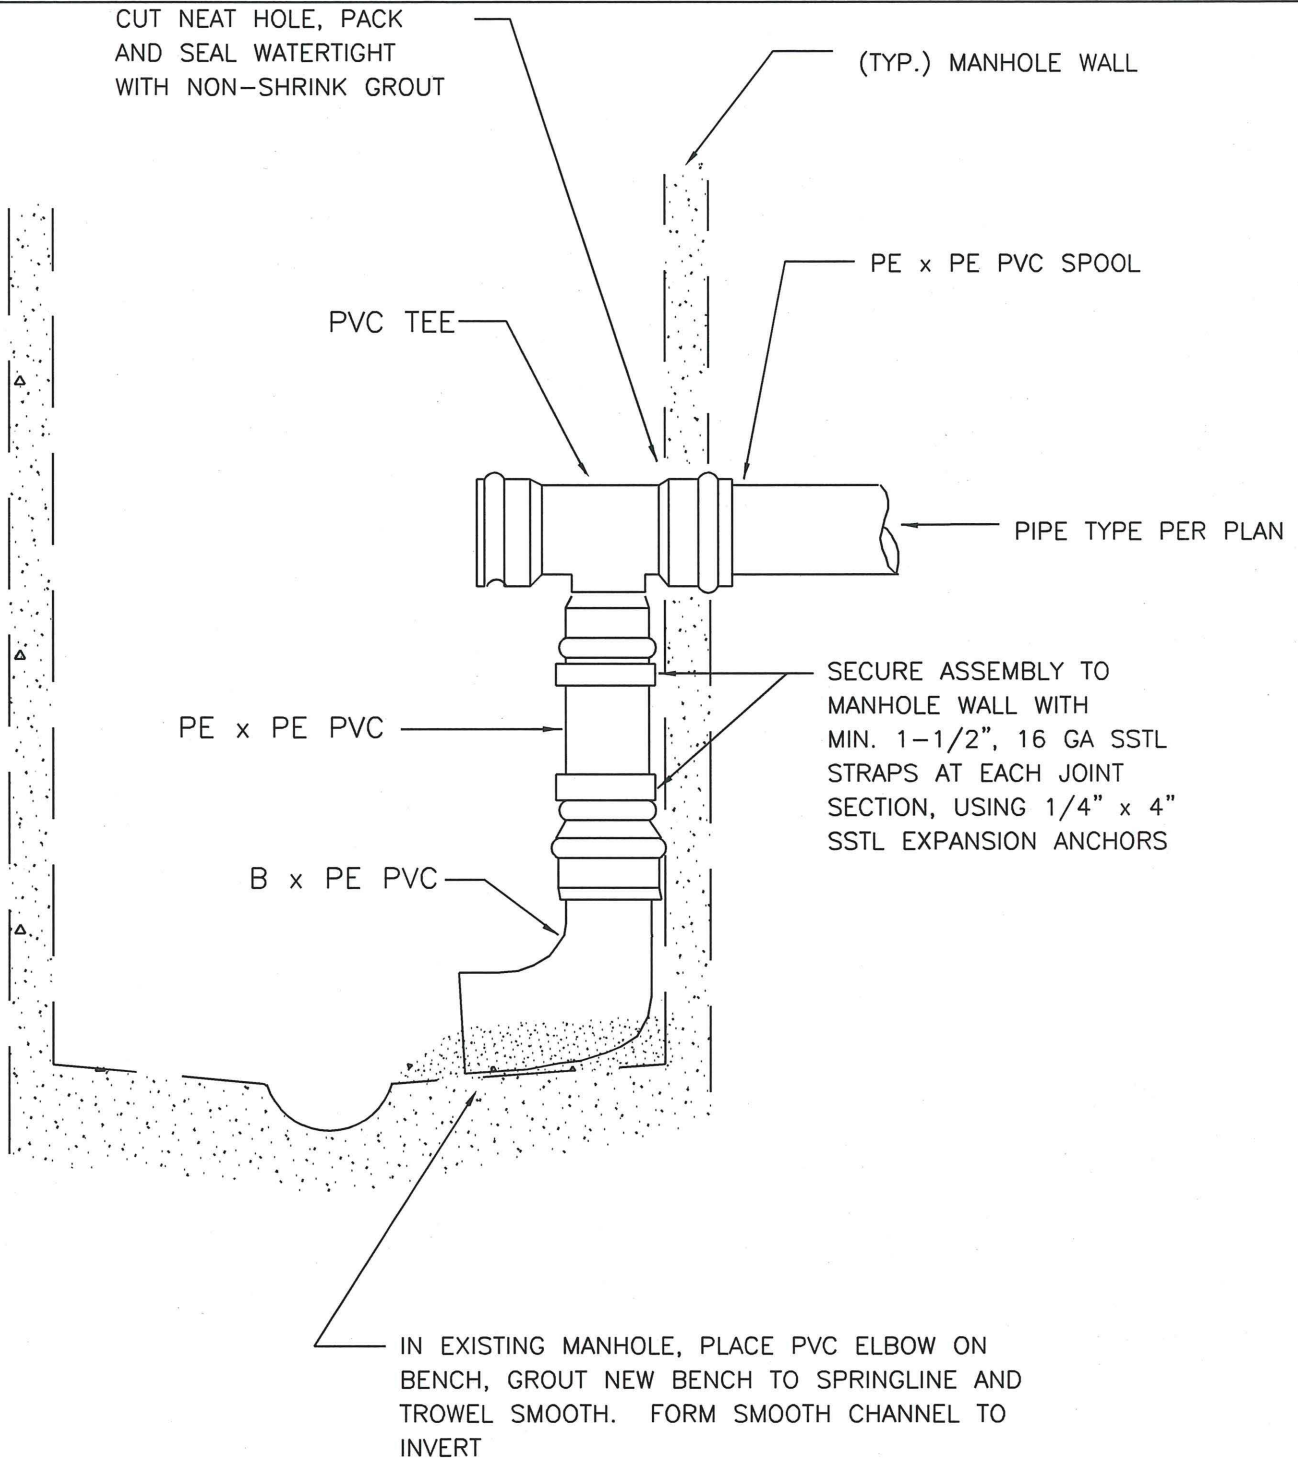

- NOTE:
1. MAXIMUM ONE ASSEMBLY PER 48" MANHOLE.
 2. MUST BE APPROVED BY CITY ENGINEER.

INSIDE DROP MANHOLE CONNECTION

PLAN #

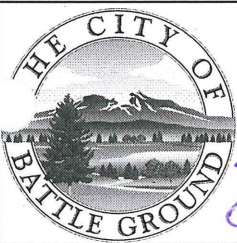

CITY OF BATTLE GROUND APPROVED

Eric Osborn 3-28-07
CITY ENGINEER DATE

REVISIONS:	DATE:	DRAWN:	DESIGNED:
1	8/12/98	BSG	GGH
2	8/30/05	ALL	MCH
3	3/28/07	JMH	MCH

SS-2.5