



N:\CAD Data\Standard Dwgs\Sanitary Sewer Details\SS-6.4\_Typical Control Panel.dwg 3/28/2007 2:19:28 PM

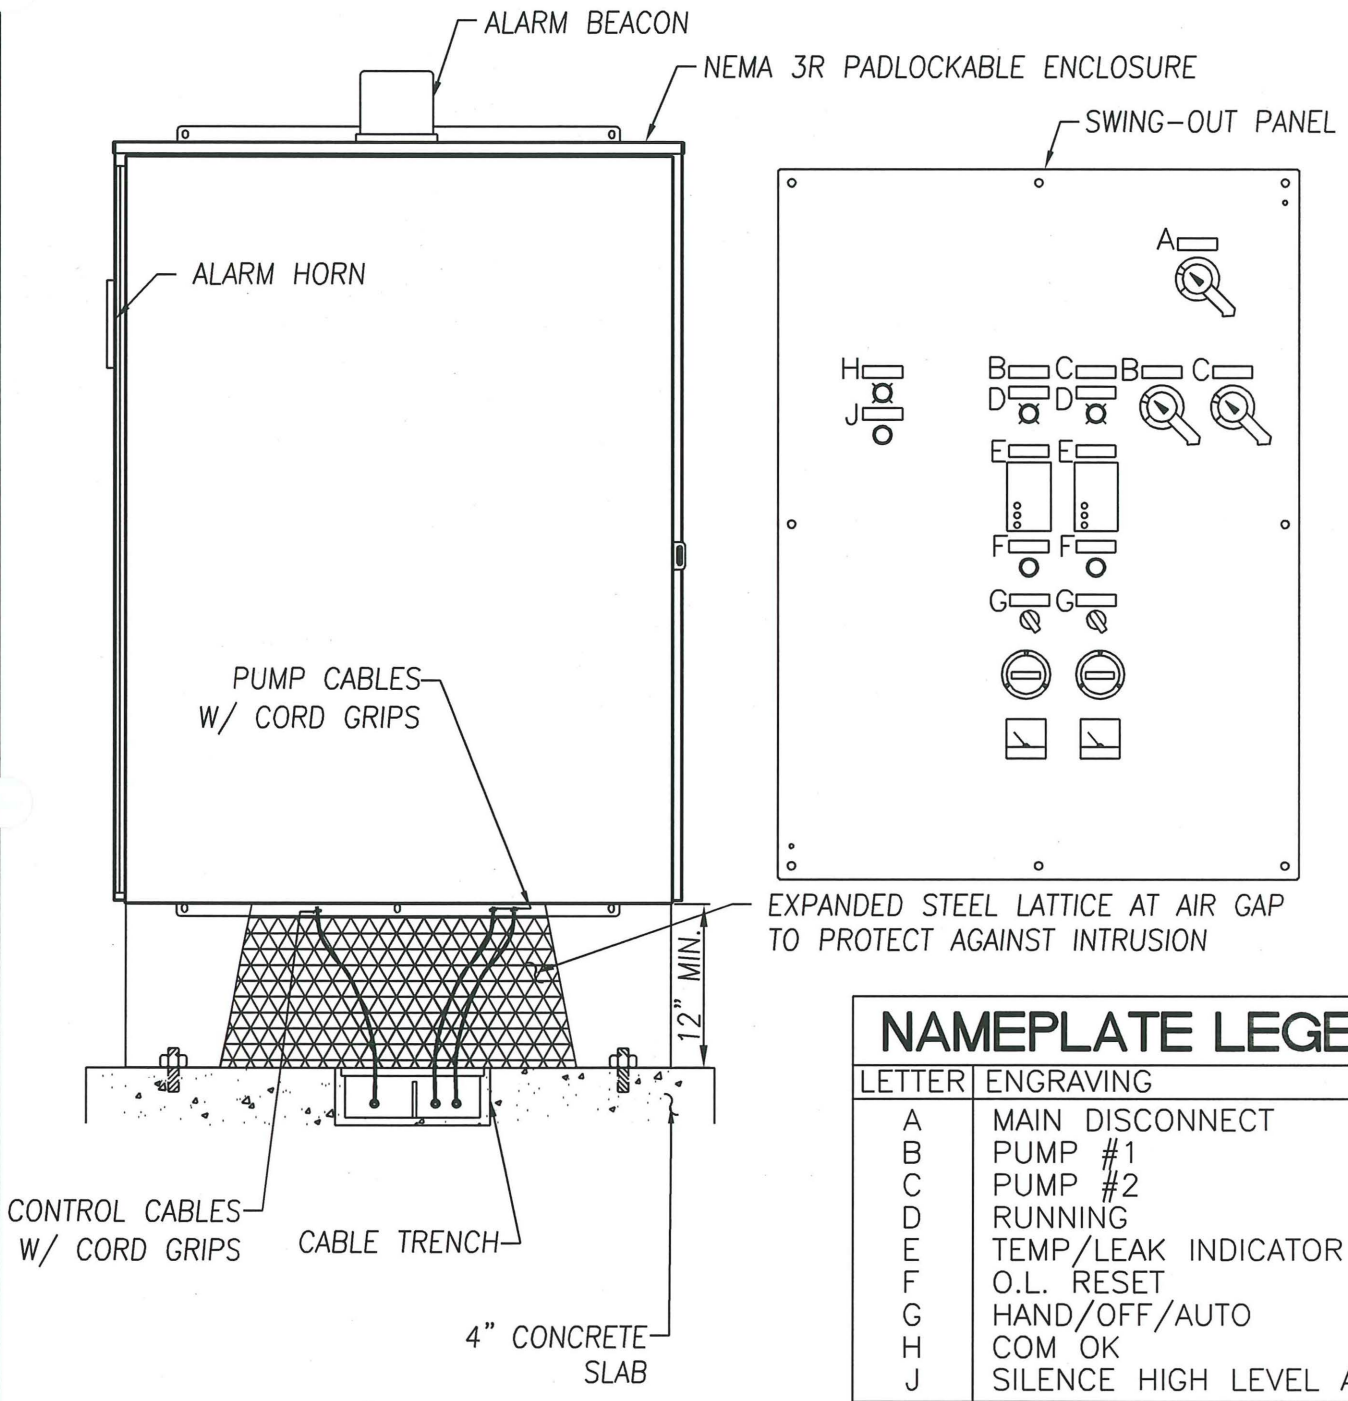

NAMEPLATE LEGEND	
LETTER	ENGRAVING
A	MAIN DISCONNECT
B	PUMP #1
C	PUMP #2
D	RUNNING
E	TEMP/LEAK INDICATOR
F	O.L. RESET
G	HAND/OFF/AUTO
H	COM OK
J	SILENCE HIGH LEVEL ALARM

TYPICAL CONTROL PANEL DETAIL

PLAN #

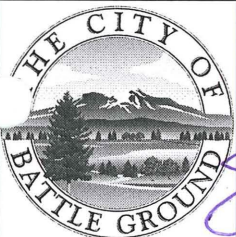

CITY OF BATTLE GROUND  
APPROVED

*John Adams* 3-28-07  
CITY ENGINEER DATE

REVISIONS:	DATE:	DRAWN:	DESIGNED:
1	3/28/07	JMH	MCH

SS-6.4