
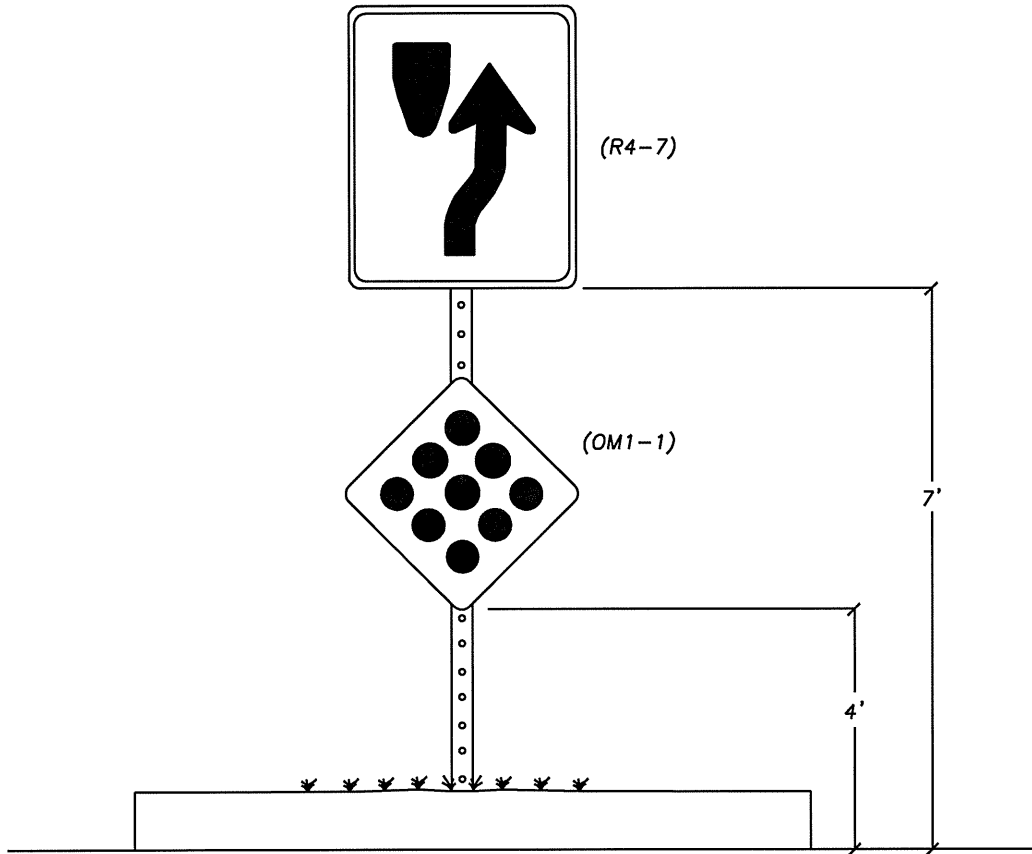


KEEP RIGHT SIGN (R4-7)
 & TYPE 1 OBJECT
 MARKER SIGN (OM1-1)

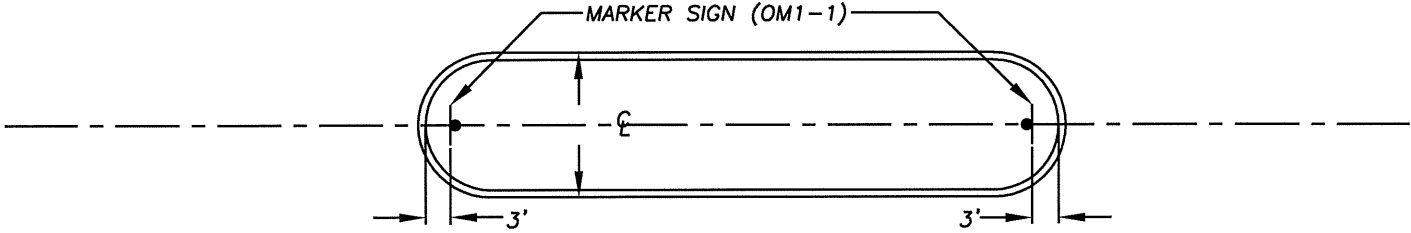


NOTES:

1. SIGN POST MOUNTING PER DETAIL TR-7.00.

N.T.S.

MEDIAN SIGNING

PLAN #

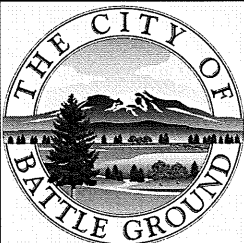

CITY OF BATTLE GROUND
 APPROVED

Rt
 CITY ENGINEER
 6/11/08
 DATE

REVISIONS:	DATE:	DRAWN:	DESIGNED:
1	1/31/08	JMH	MCH
2	6/11/08	JMH	MCH

TR-7.08